


SQUARE FOOTAGE	
1st FLOOR:	1469 SQ. FT.
2nd FLOOR:	624 SQ. FT.
REC. ROOM:	321 SQ. FT.
TOTAL:	2400 SQ. FT.
FRONT PORCH:	60 SQ. FT.
REAR PORCH:	192 SQ. FT.
GARAGE:	466 SQ. FT.

**J.S. THOMPSON  
ENGINEERING, INC.**  
660 W. STATE ST. SUITE 200  
FAYETTEVILLE, NC 27034  
PHONE (919) 789-9919 FAX (919) 789-9921  
N.C. LICENSE NO. C-1713

LOT 65 FERN VALLEY  
FUQUAY VARINA, NORTH CAROLINA  
GALA HOMES

DATE: AUGUST 19, 2011
SCALE: 1/4"=1'-0"
DRAWN BY: SDP
ENGINEERED BY: JHW
REVIEWED BY: JST

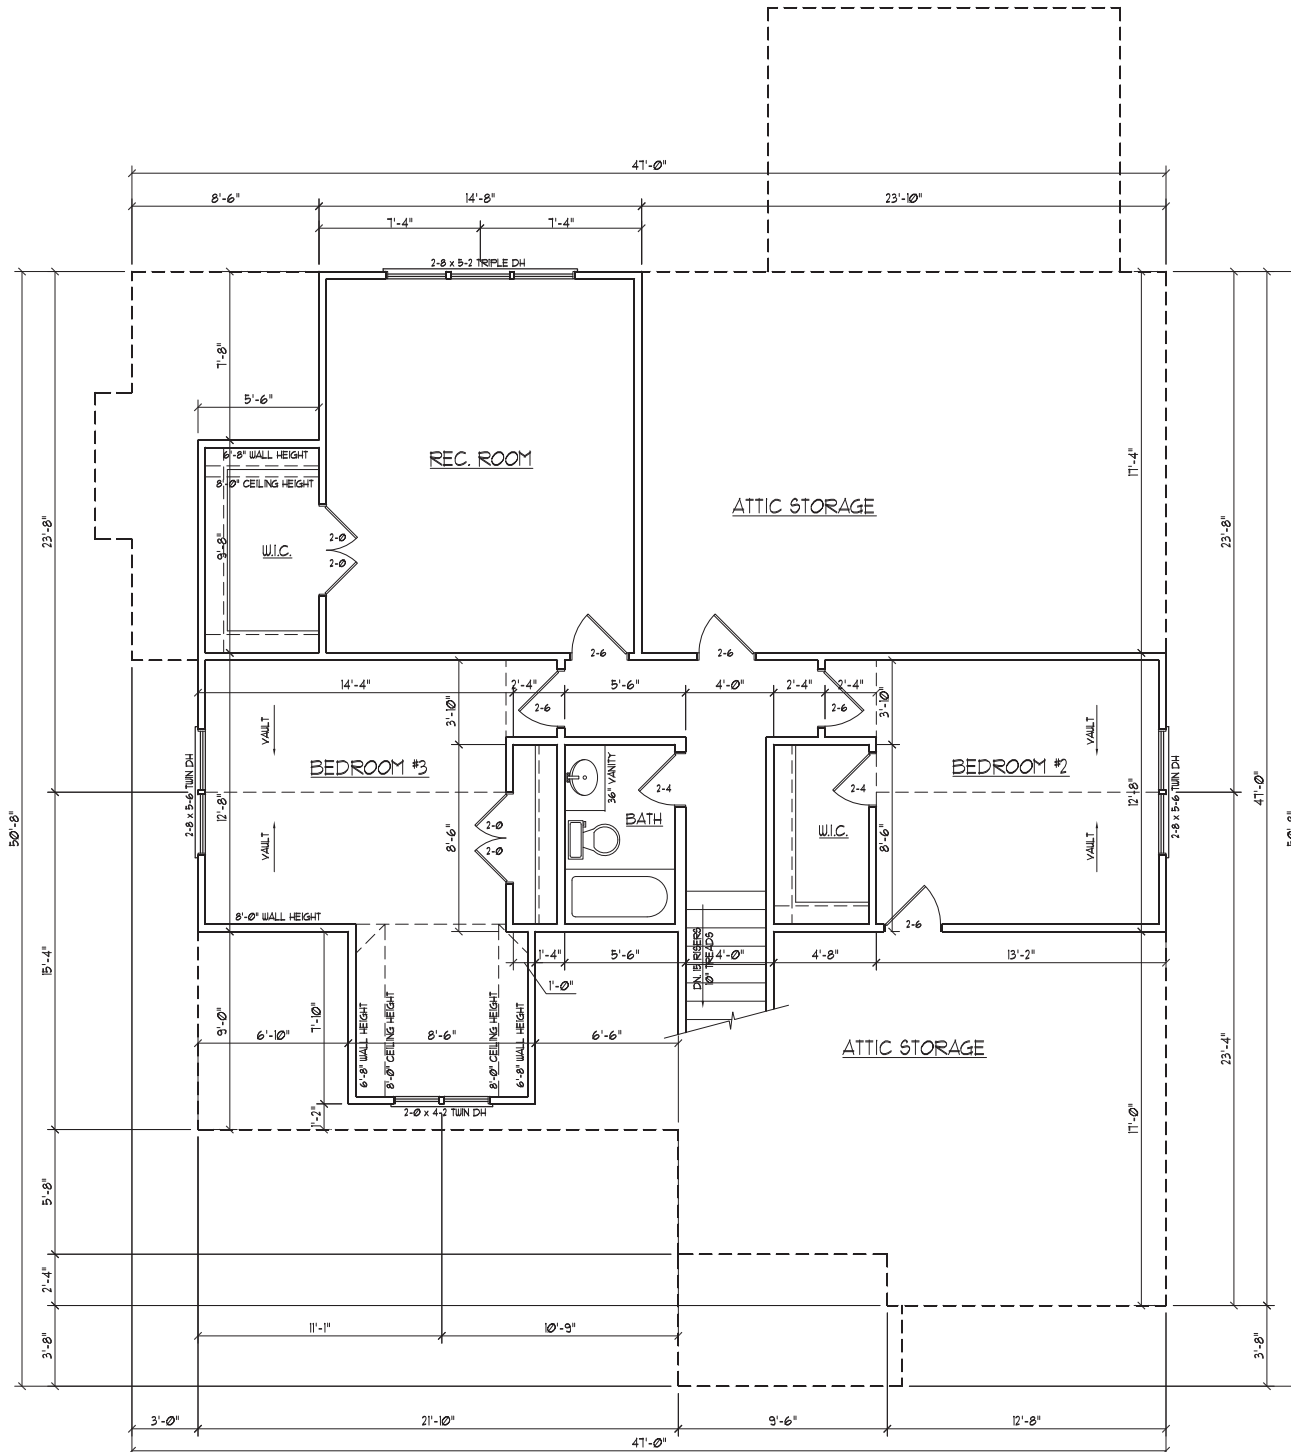

**J.S. THOMPSON  
ENGINEERING, INC.**  
605 W. MAIN ST., SUITE 100  
PHONE: (919) 780-9219 • FAX: (919) 780-9221  
N.C. LICENSE NO. C-1713

LOT 65 FERN VALLEY  
FUQUAY VARINA, NORTH CAROLINA  
GALA HOMES

DATE: AUGUST 19, 2011
SCALE: 1/4" = 1'-0"
DRAWN BY: SDP
ENGINEERED BY: JHW
REVIEWED BY: JST

SHEET 3 OF 7  
SECOND FLOOR PLAN